

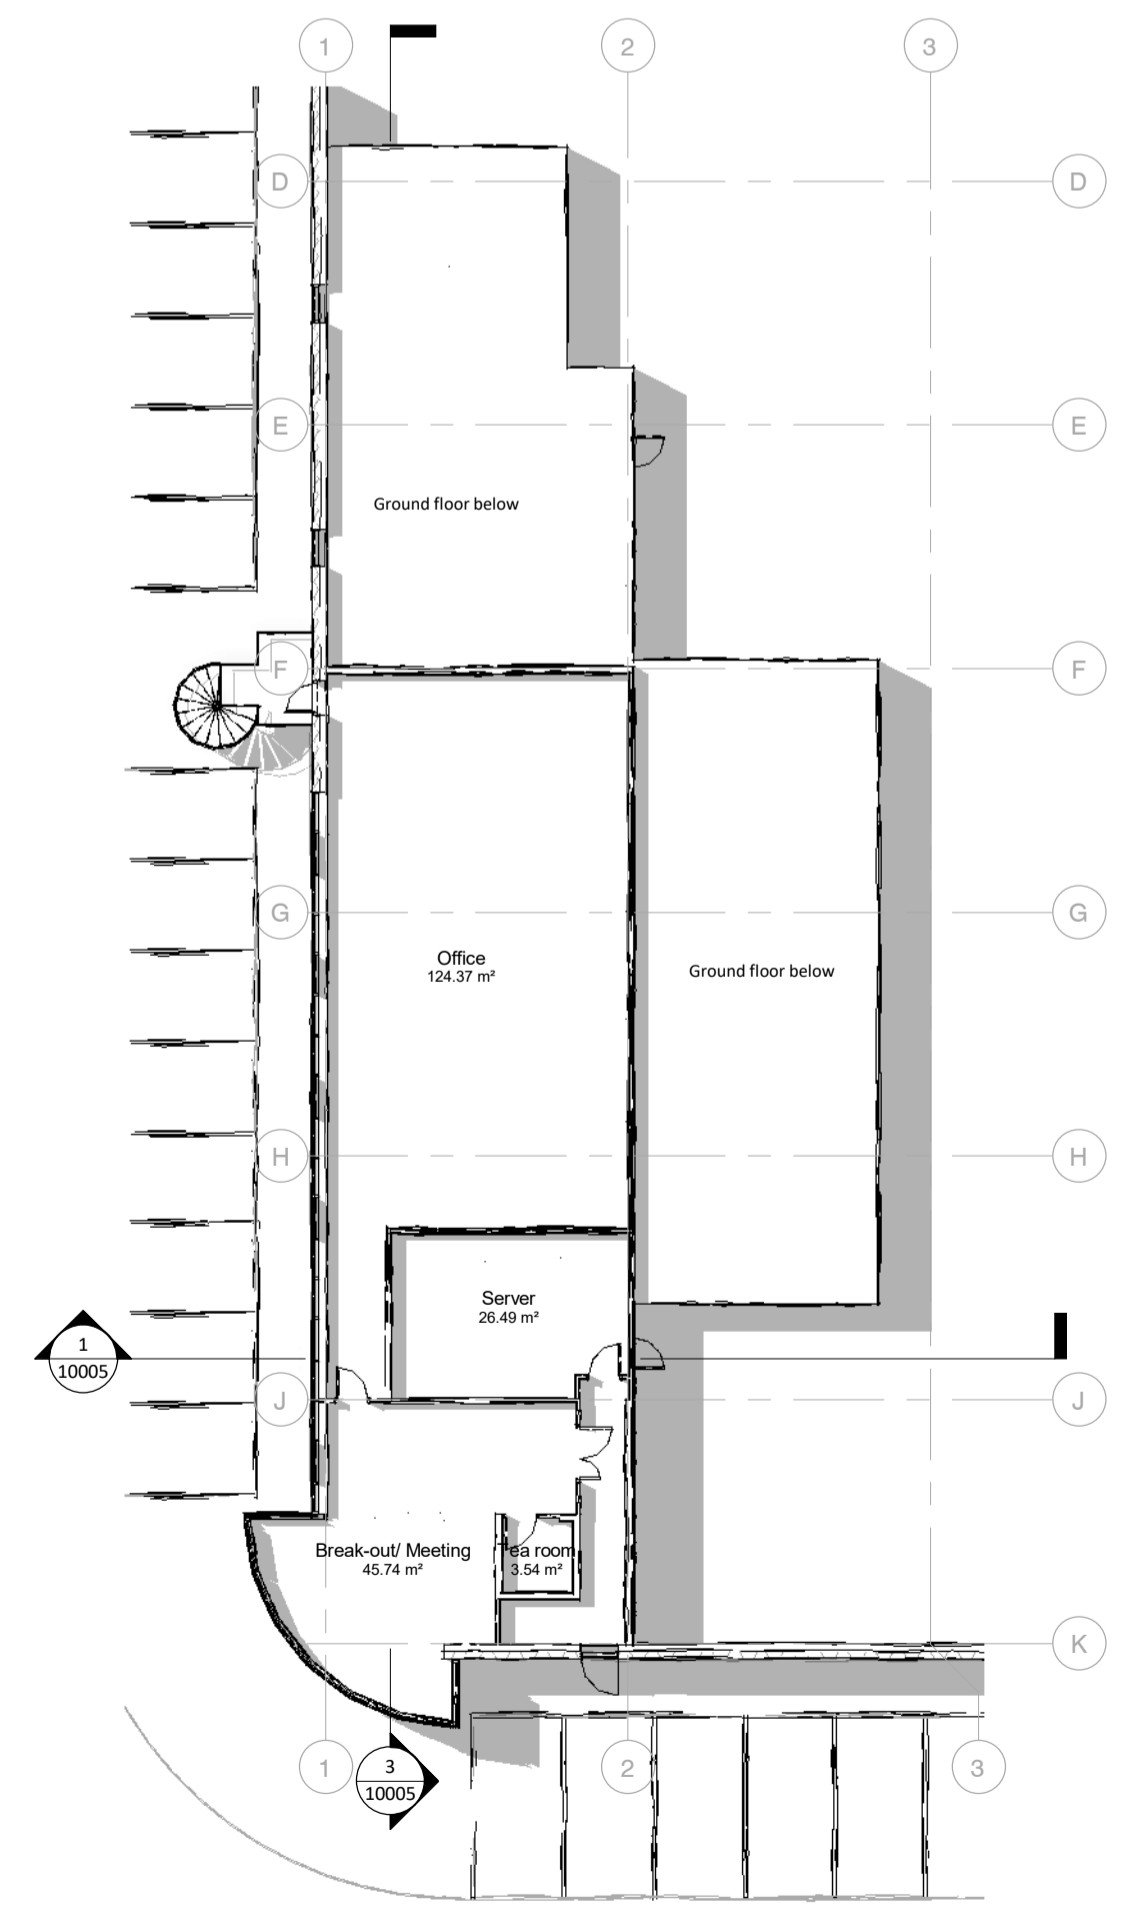



1 First Floor Plan
1:500

 

3 First Floor Plan - Existing Unit 1
1:200

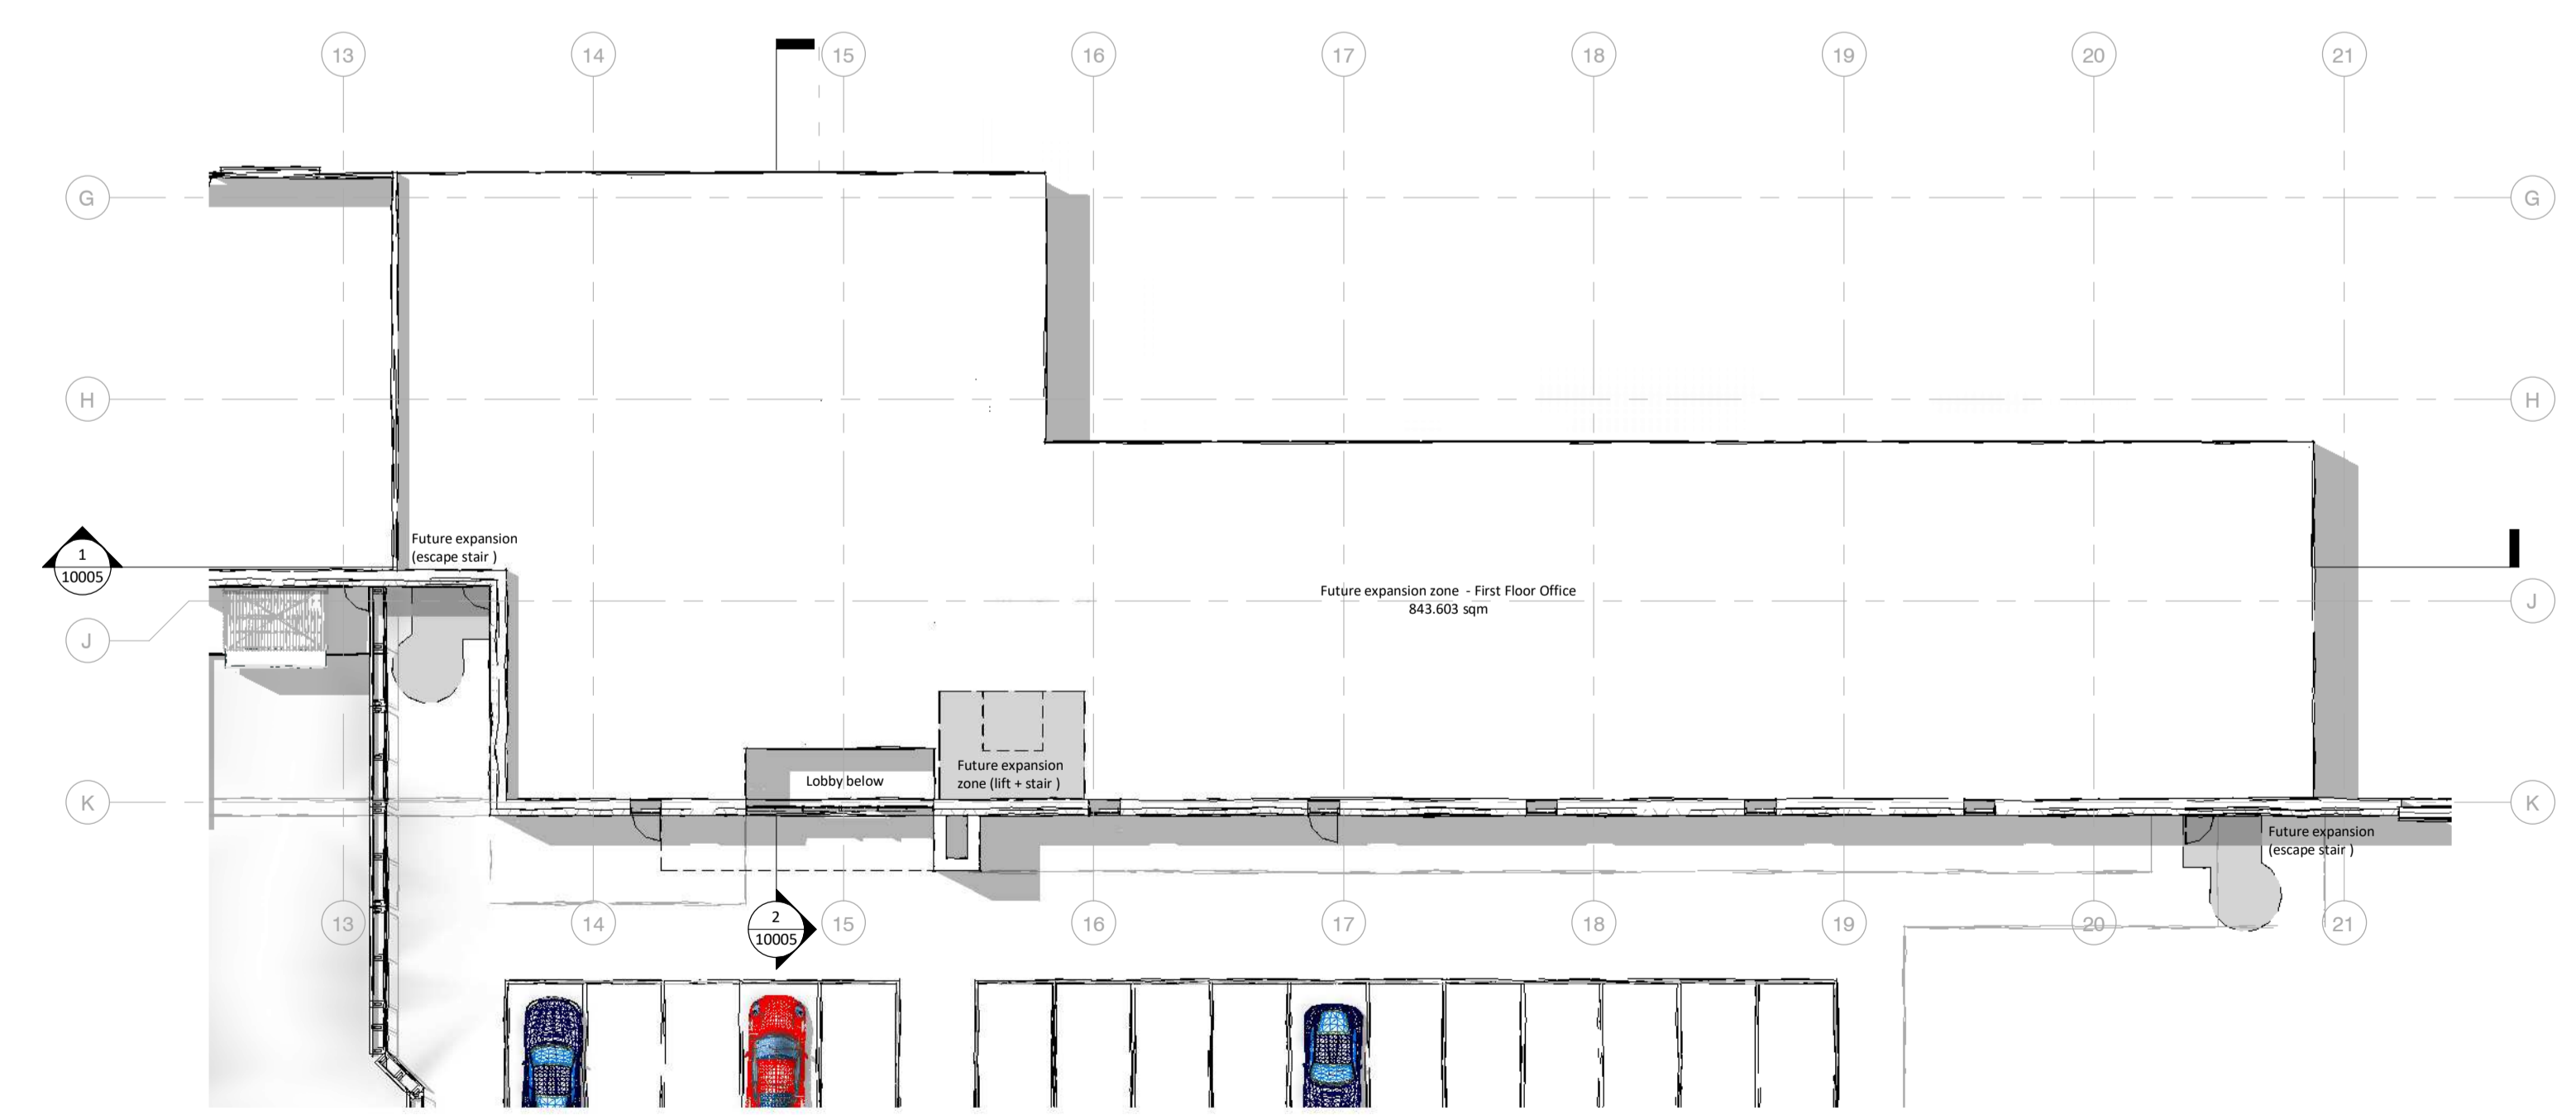

2 First Floor Plan - Proposed Extension Area
1:200

 

S2	P1	01.03.18	Issued for information	REVISED BY
CLIENT	STATUS	REV	DATE	DESCRIPTION
Centerprise International				AR
				CHECKED BY
				DAS
				ORIGINATOR NO
				151157

CONSULTANT
STRIDE TREGLOWN
www.stridetreglow.com © Stride Treglow Limited 2016
PROJECT
Tulips 5 Dyffryn Business Park
Ystrad Mynach, Hengoed CF82 7RJ

DRAWING TITLE
Proposed First Floor Plan

SUITABILITY STATUS	SCALE
S2 : SUITABLE FOR INFORMATION	As indicated @ A1
PROJECT ORIGINATOR ZONE LEVEL TYPE ROLE CLASSIFICATION NUMBER	REVISION
TDM-STL-00-01-DR-A-XXXX-10003	P1