


South Elevation - Existing Unit 1




_____ 7 New Building ____ _____/ West Elevation

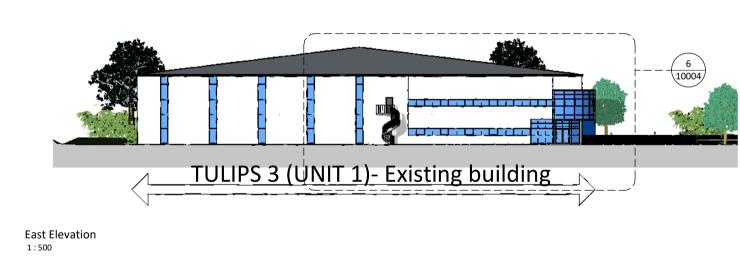


South Elevation - Proposed Extension Area 1:200

10 m 0 5

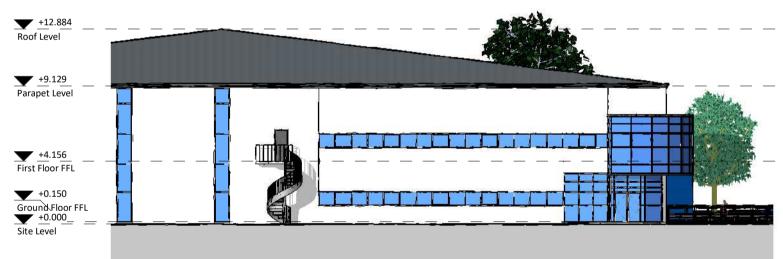

East Elevation- Existing Unit 1

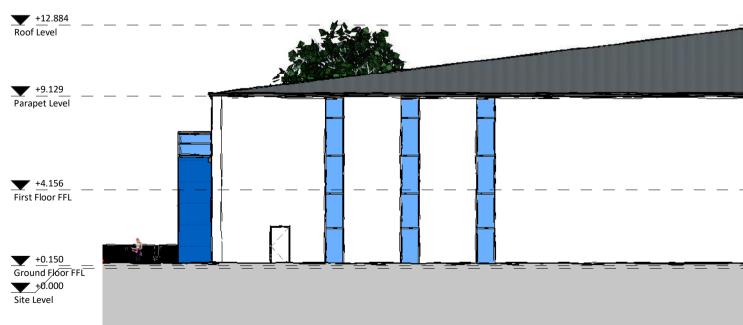

West Elevation - Proposed Extension Area

Responsibility is not accepted for errors made by others in scaling from this drawing. All construction information should be taken from figured dimensions only.											
0mm		50mm							100mm		

—Potential zone for new windows - 1st floor office

20 m

S2 P1 01.03.18 Issued for Information STATUS REV DATE DESCRIPTION Centerprise International CONSULTANT

www.stridetreglown.com

ORIGINATOR NO 151157 **STRIDE TREGLOWN** © Stride Treglown Limited 2016

REVISED BY

CHECKED BY DAS

AR

PROJECT Tulips 5 Dyffryn Business Park Ystrad Mynach, Hengoed CF82 7RJ

DRAWING TITLE Proposed Elevations

SUITABILITY STATUS SCALE As indicated @ A1 S2 : SUITABLE FOR INFORMATION PROJECT | ORIGINATOR | ZONE | LEVEL | TYPE | ROLE | CLASSIFICATION | NUMBER REVISION TDM-STL-00-ZZ-DR-A-XXXX-10004 Ρ1