
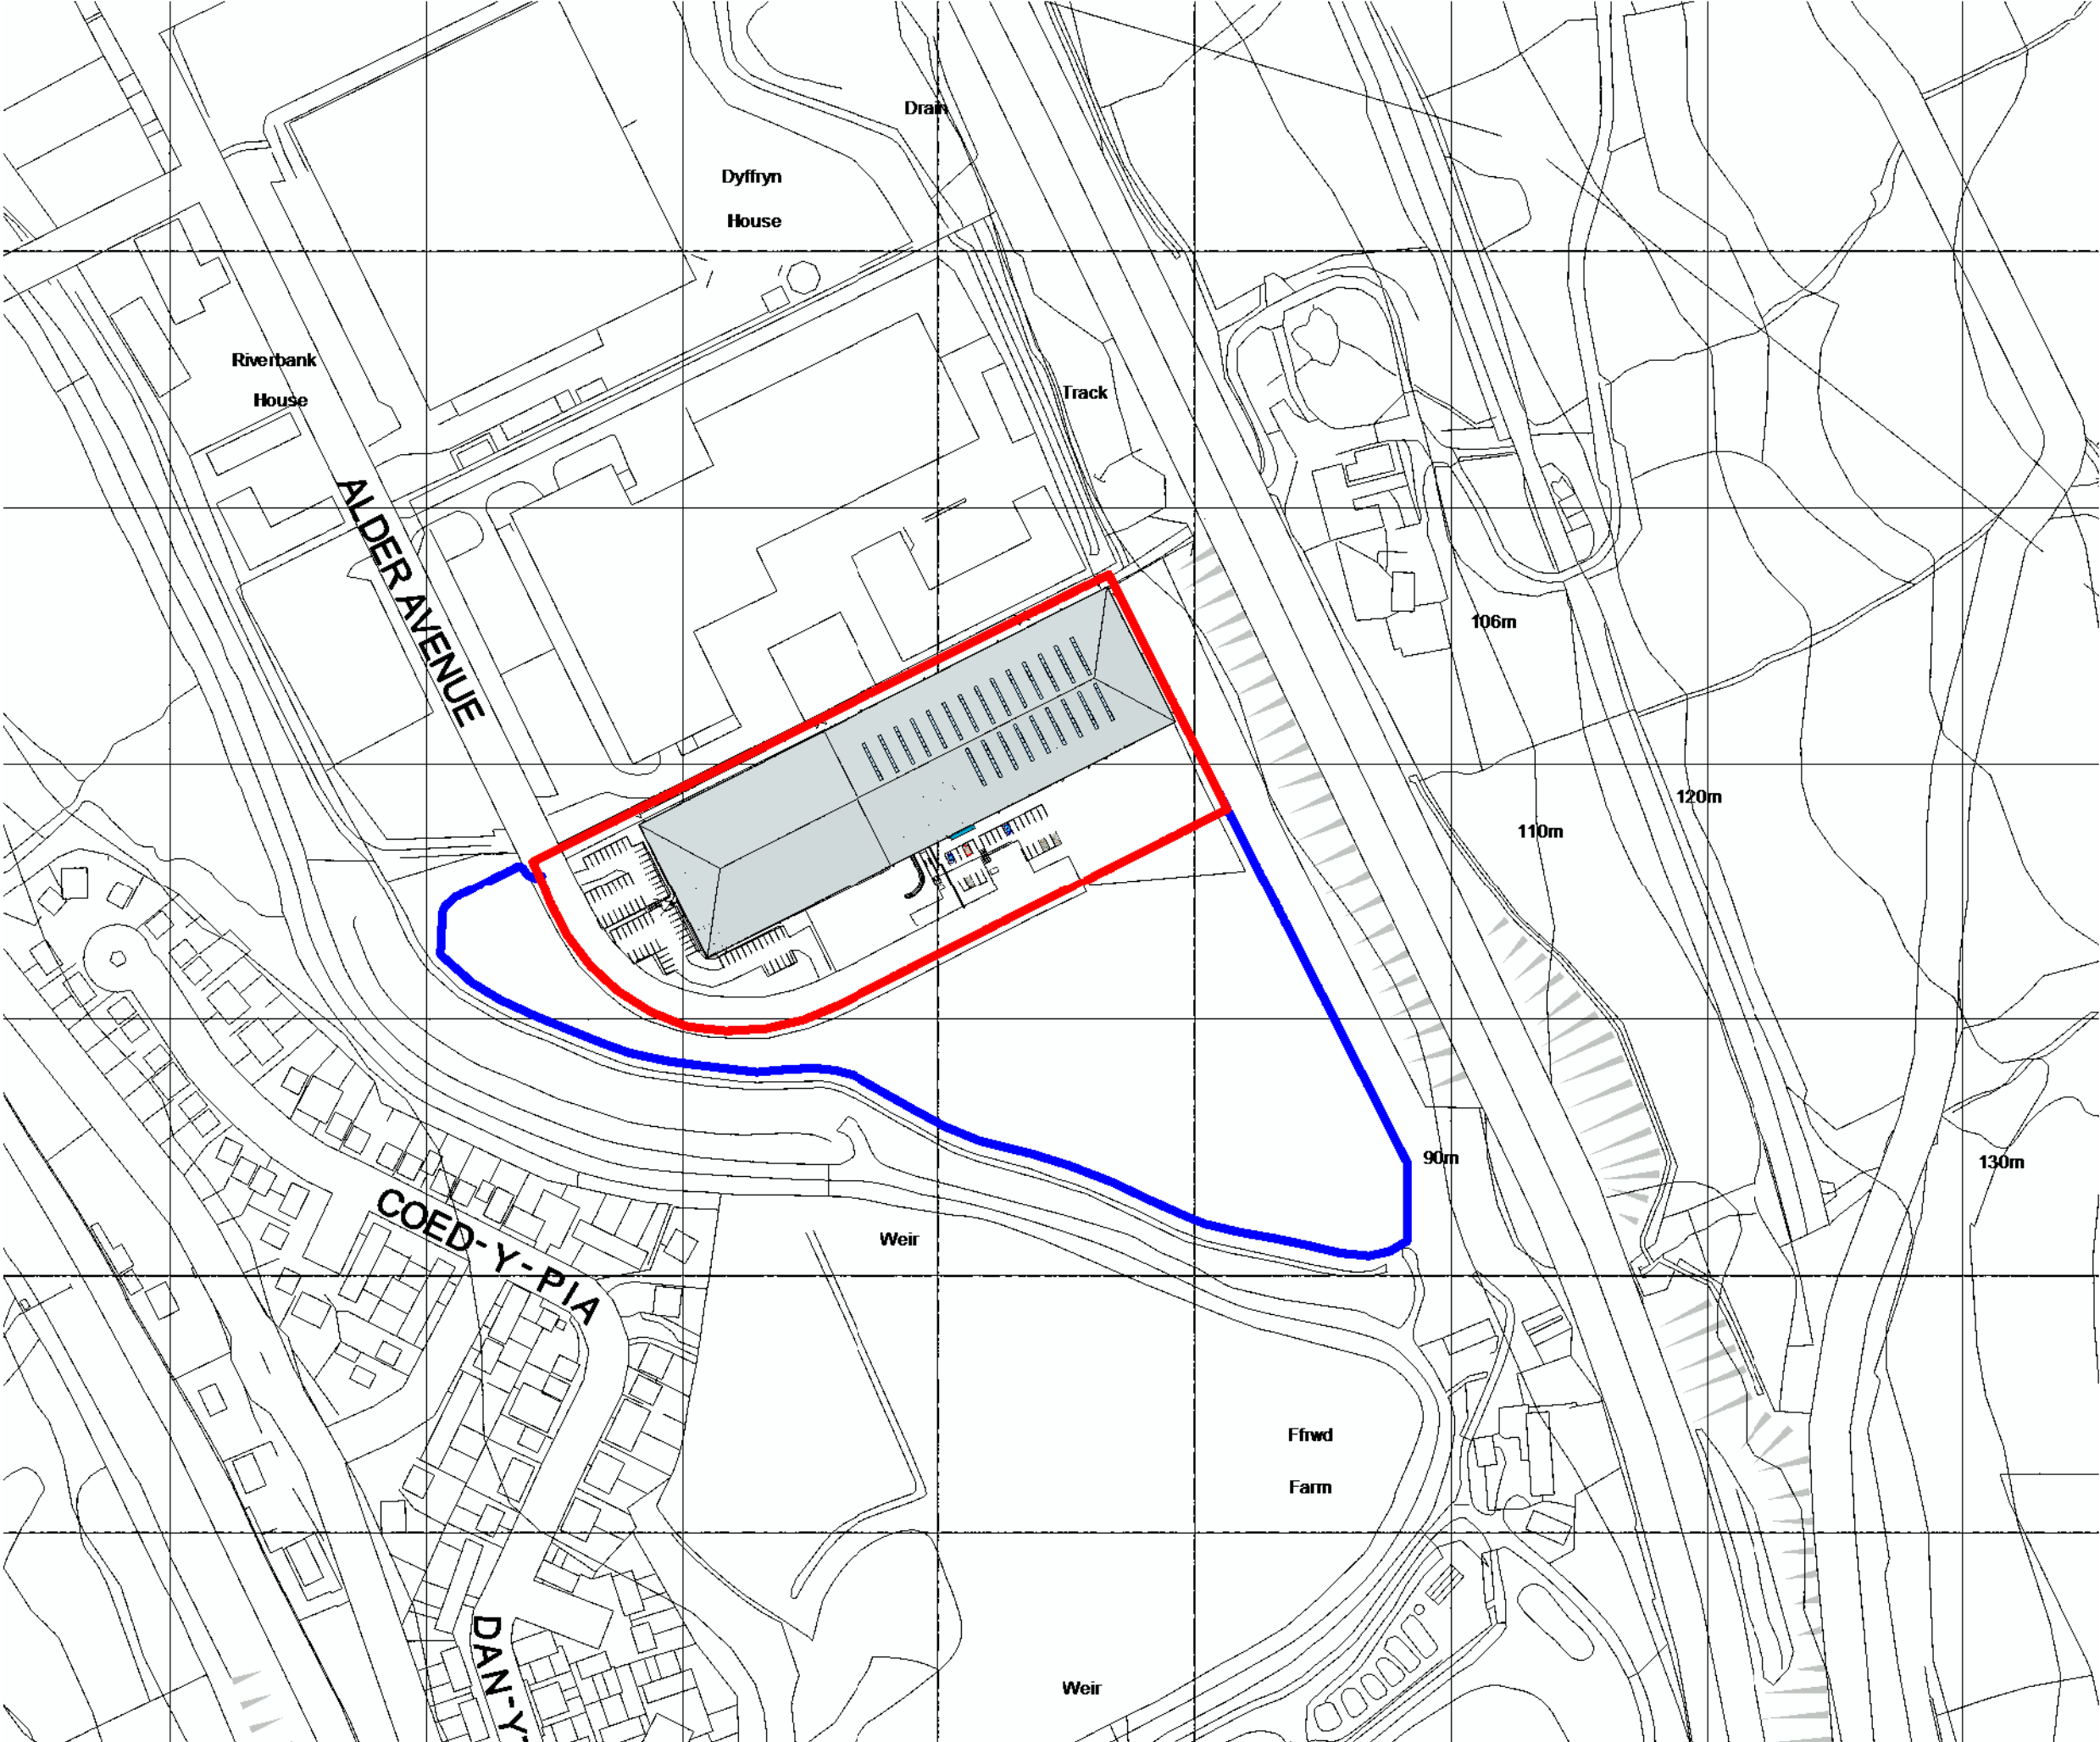


Responsibility is not accepted for errors made by others in scaling from this drawing.
All construction information should be taken from figured dimensions only.

0mm 50mm

NORTH

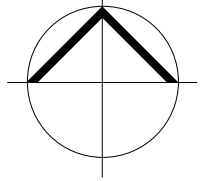

S2 P3 03.01.19 Updated North symbol

STATUS	REV	DATE	DESCRIPTION

CLIENT

Centerprise International

REVISED BY

Author

CHECKED BY

Checker

ORIGINATOR NO

151157

CONSULTANT

STRIDE TREGLOWN

www.stridetreglown.com

© Stride Treglown Limited 2016

PROJECT

Tulips 5 Dyffryn Business Park
Ystrad Mynach, Hengoed CF82 7RJ

DRAWING TITLE

Proposed Location Plan

SUITABILITY STATUS

S1 : SUITABLE FOR
CO-ORDINATION

SCALE

1 : 2500 @ A3

PROJECT | ORIGINATOR | ZONE | LEVEL | TYPE | ROLE | CLASSIFICATION | NUMBER

TDM-STL-00-00-DR-A-XXXX-10000

REVISION

P3